

INSTRUMENT KEY


AlmanSpectra Cyc-100	14
ETC D69 Luvr 5ELO3070	12
ETC Souned 19deg 750W	4
ETC Souned 26deg 750W	30
ETC Souned 36deg 750W	3
ETC Souned 50deg 750	2
ETC Souned LED2.5 14deg	2
ETC Souned LED2.5 19deg	6
ETC Souned LED2.5 25deg 50deg Zoom	2
ETC Souned LED2.5 26deg	10
ETC Souned LED2.5 36deg	30
ETC Souned Mini LED 19deg	6
ETC Souned PARNet	12

RELAY ADDRESSES:

23/24/45/46

51/52/53/54

MUST BE PARKED AT FULL

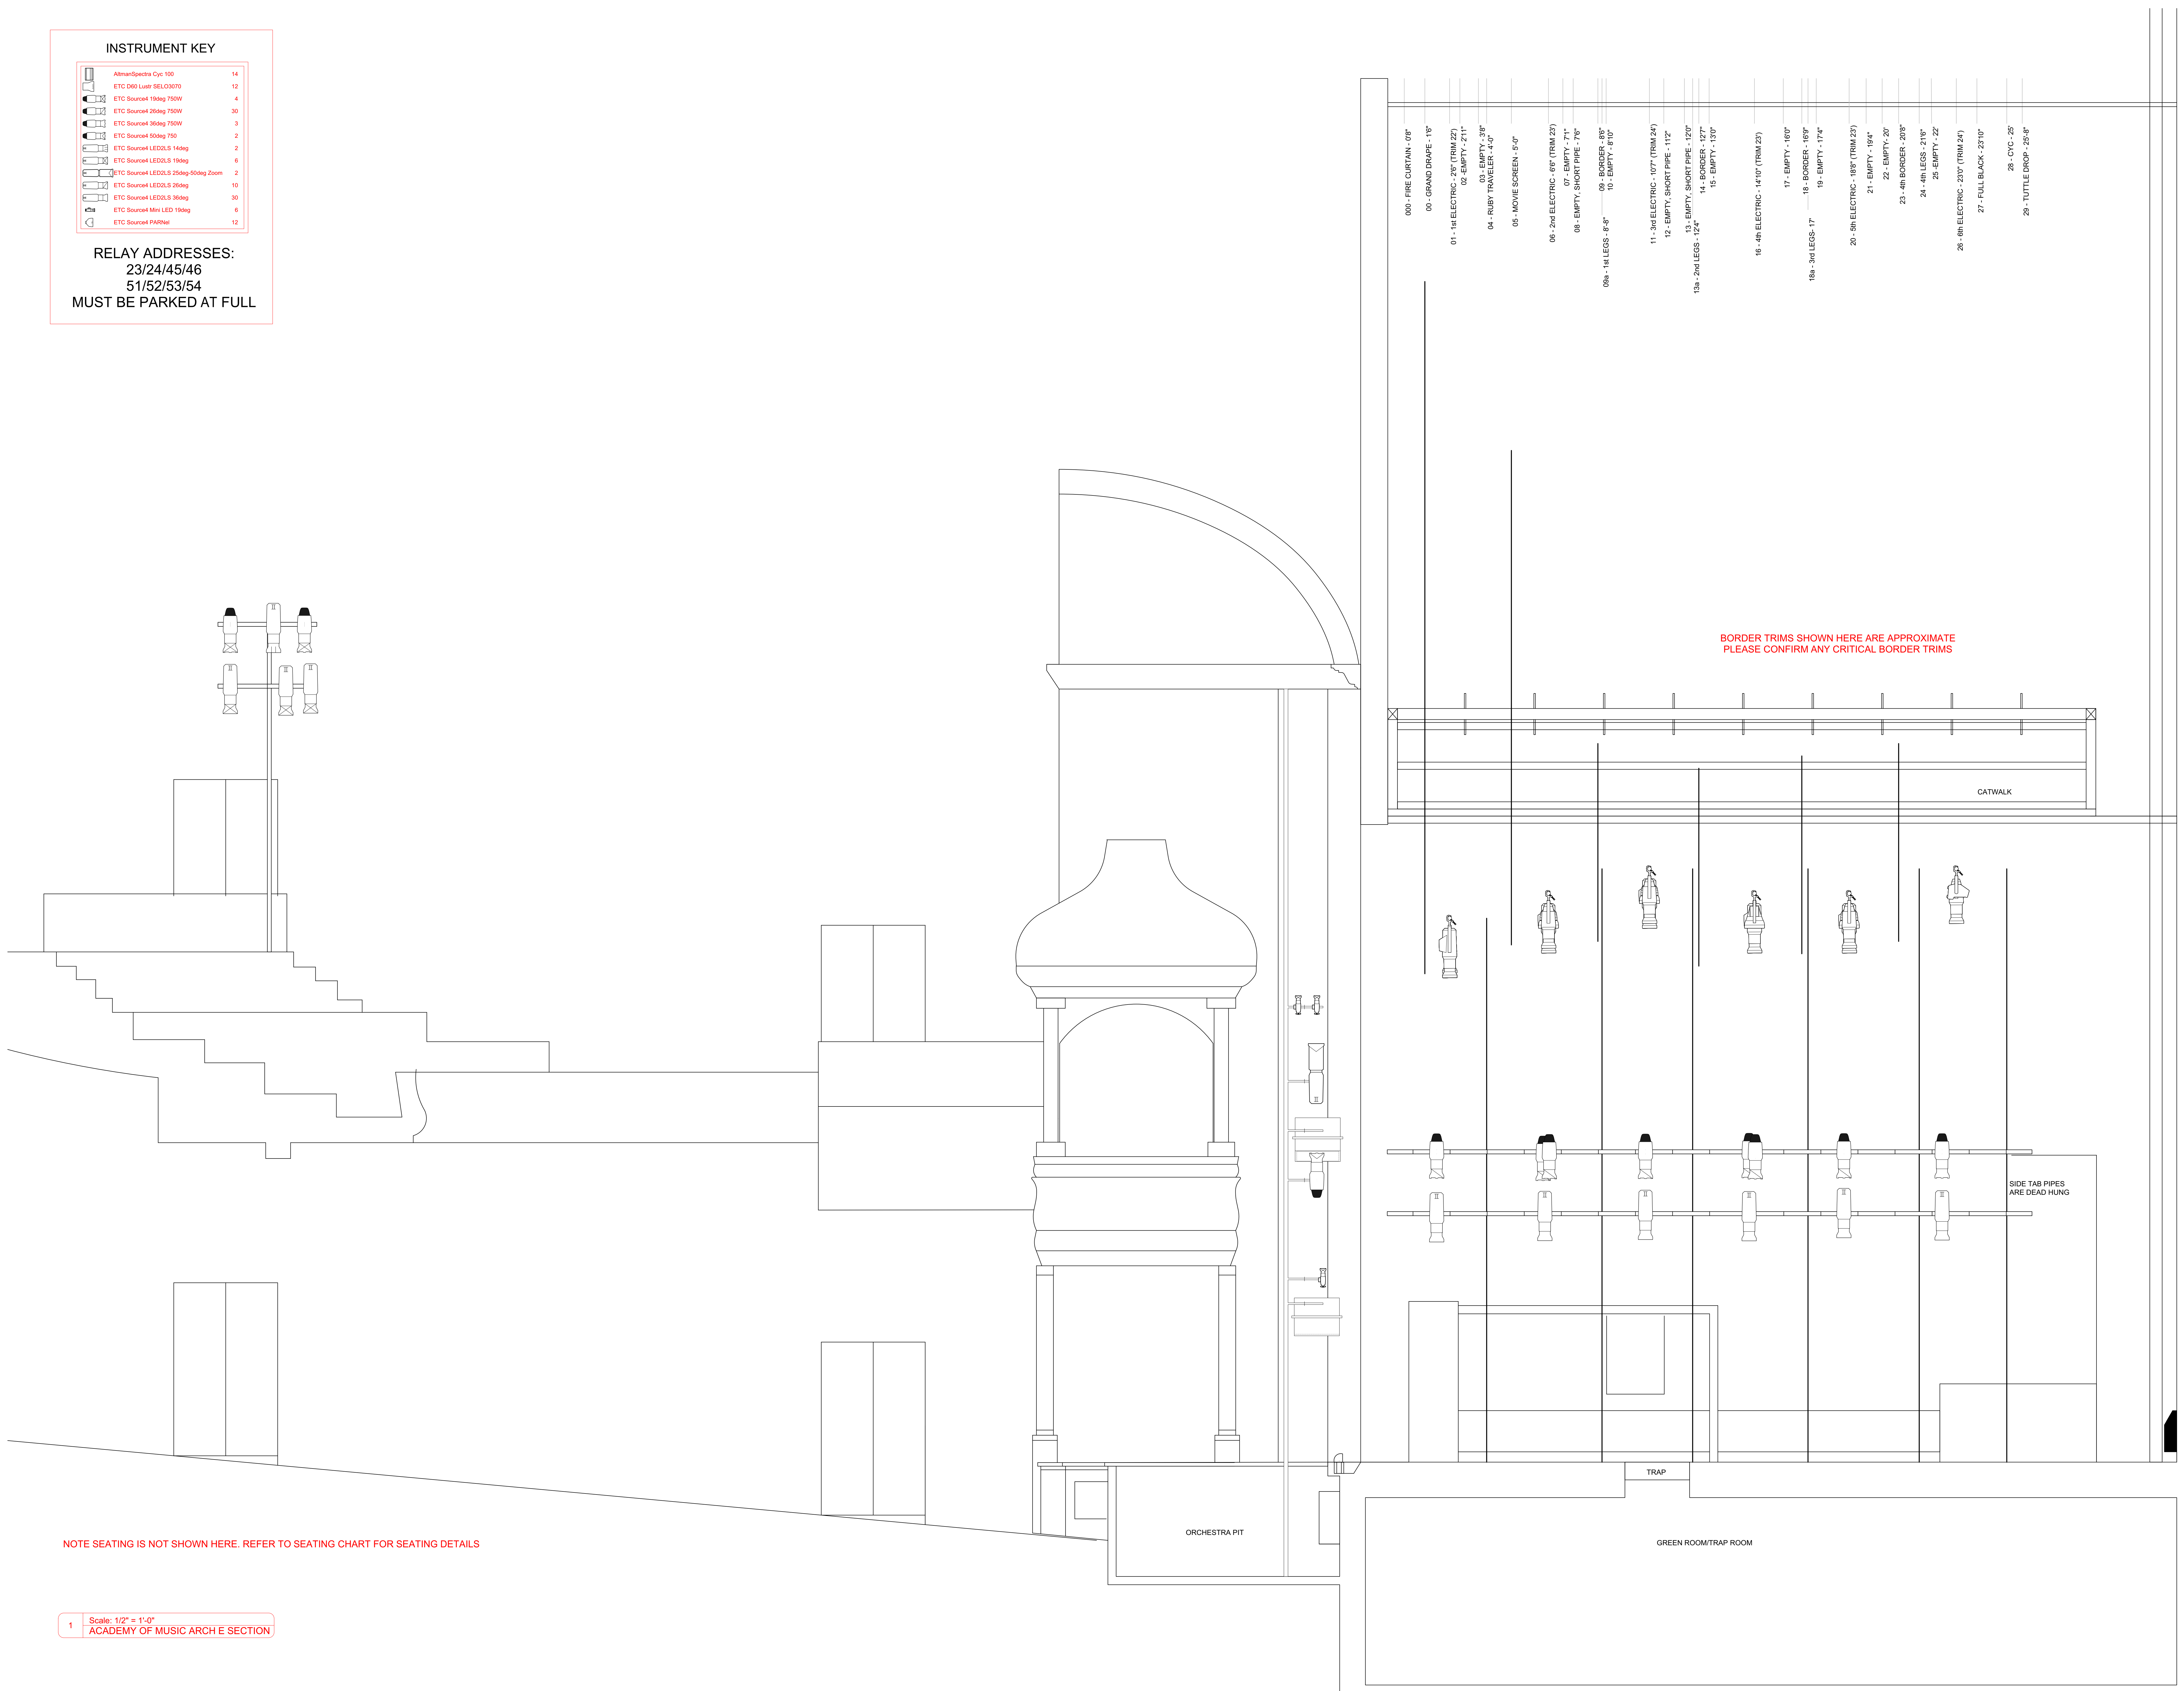

NOTE SEATING IS NOT SHOWN HERE. REFER TO SEATING CHART FOR SEATING DETAILS

1 Scale: 1/2" = 1'-0"
ACADEMY OF MUSIC ARCH E SECTION

ACADEMY OF MUSIC

SHEET NAME: ARCH E SECTION

Date: 8/2/22

Scale: 1:24

Sheet:

LS-1